

MENLYN MAINE

16 DECEMBER 2021 | S10RR

Residences
PHASE 2



PERSPECTIVE | NORTHERN FACADE

Artist's Impression




PERSPECTIVE | WESTERN FACADE

Artist's Impression





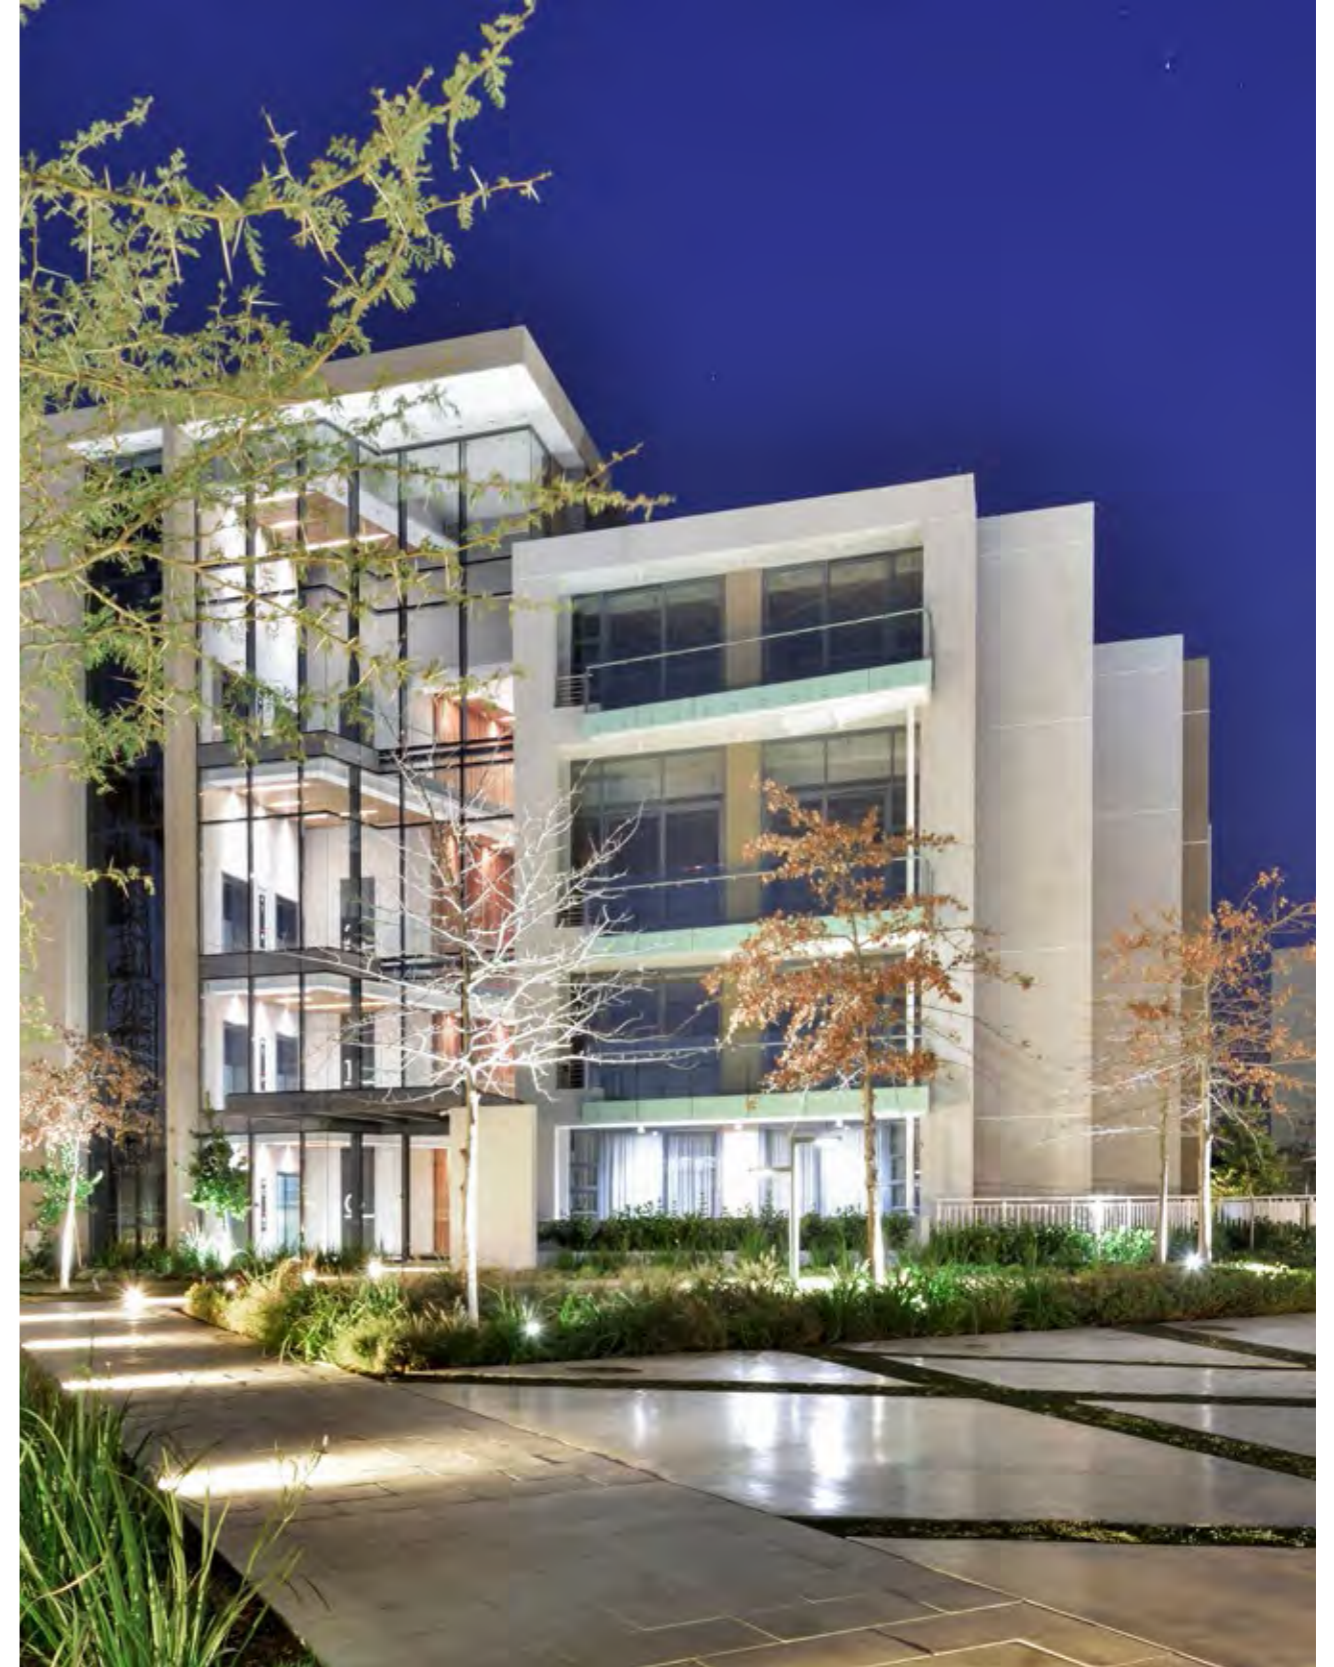

PERSPECTIVE | 16 TH FLOOR ROOFTOP ENTERTAINMENT AREA

Artist's Impression



IMAGE | 16 TH FLOOR ROOFTOP POOL



PERSPECTIVE | PH 2 LIFT LOBBY

Artist's Impression



PERSPECTIVE | PH 2 LIFT INTERIOR

Artist's Impression



PERSPECTIVE | PH 2 CLUBHOUSE

Artist's Impression





PERSPECTIVE | UNIT FINISHES

Artist's Impression







PERSPECTIVE | UNIT TYPE N

Artist's Impression



PERSPECTIVE | PENTHOUSE NORTHERN FACADE

Artist's Impression



PERSPECTIVE | PENTHOUSE BAR & POOL DECK

Artist's Impression



PERSPECTIVE | PENTHOUSE LIVING AREA

Artist's Impression



PERSPECTIVE | PENTHOUSE BEDROOM

Artist's Impression






PERSPECTIVE | PH 2 POOL AND BAR TERRACE

Artist's Impression



TYPICAL SECTION

Scale 1:350

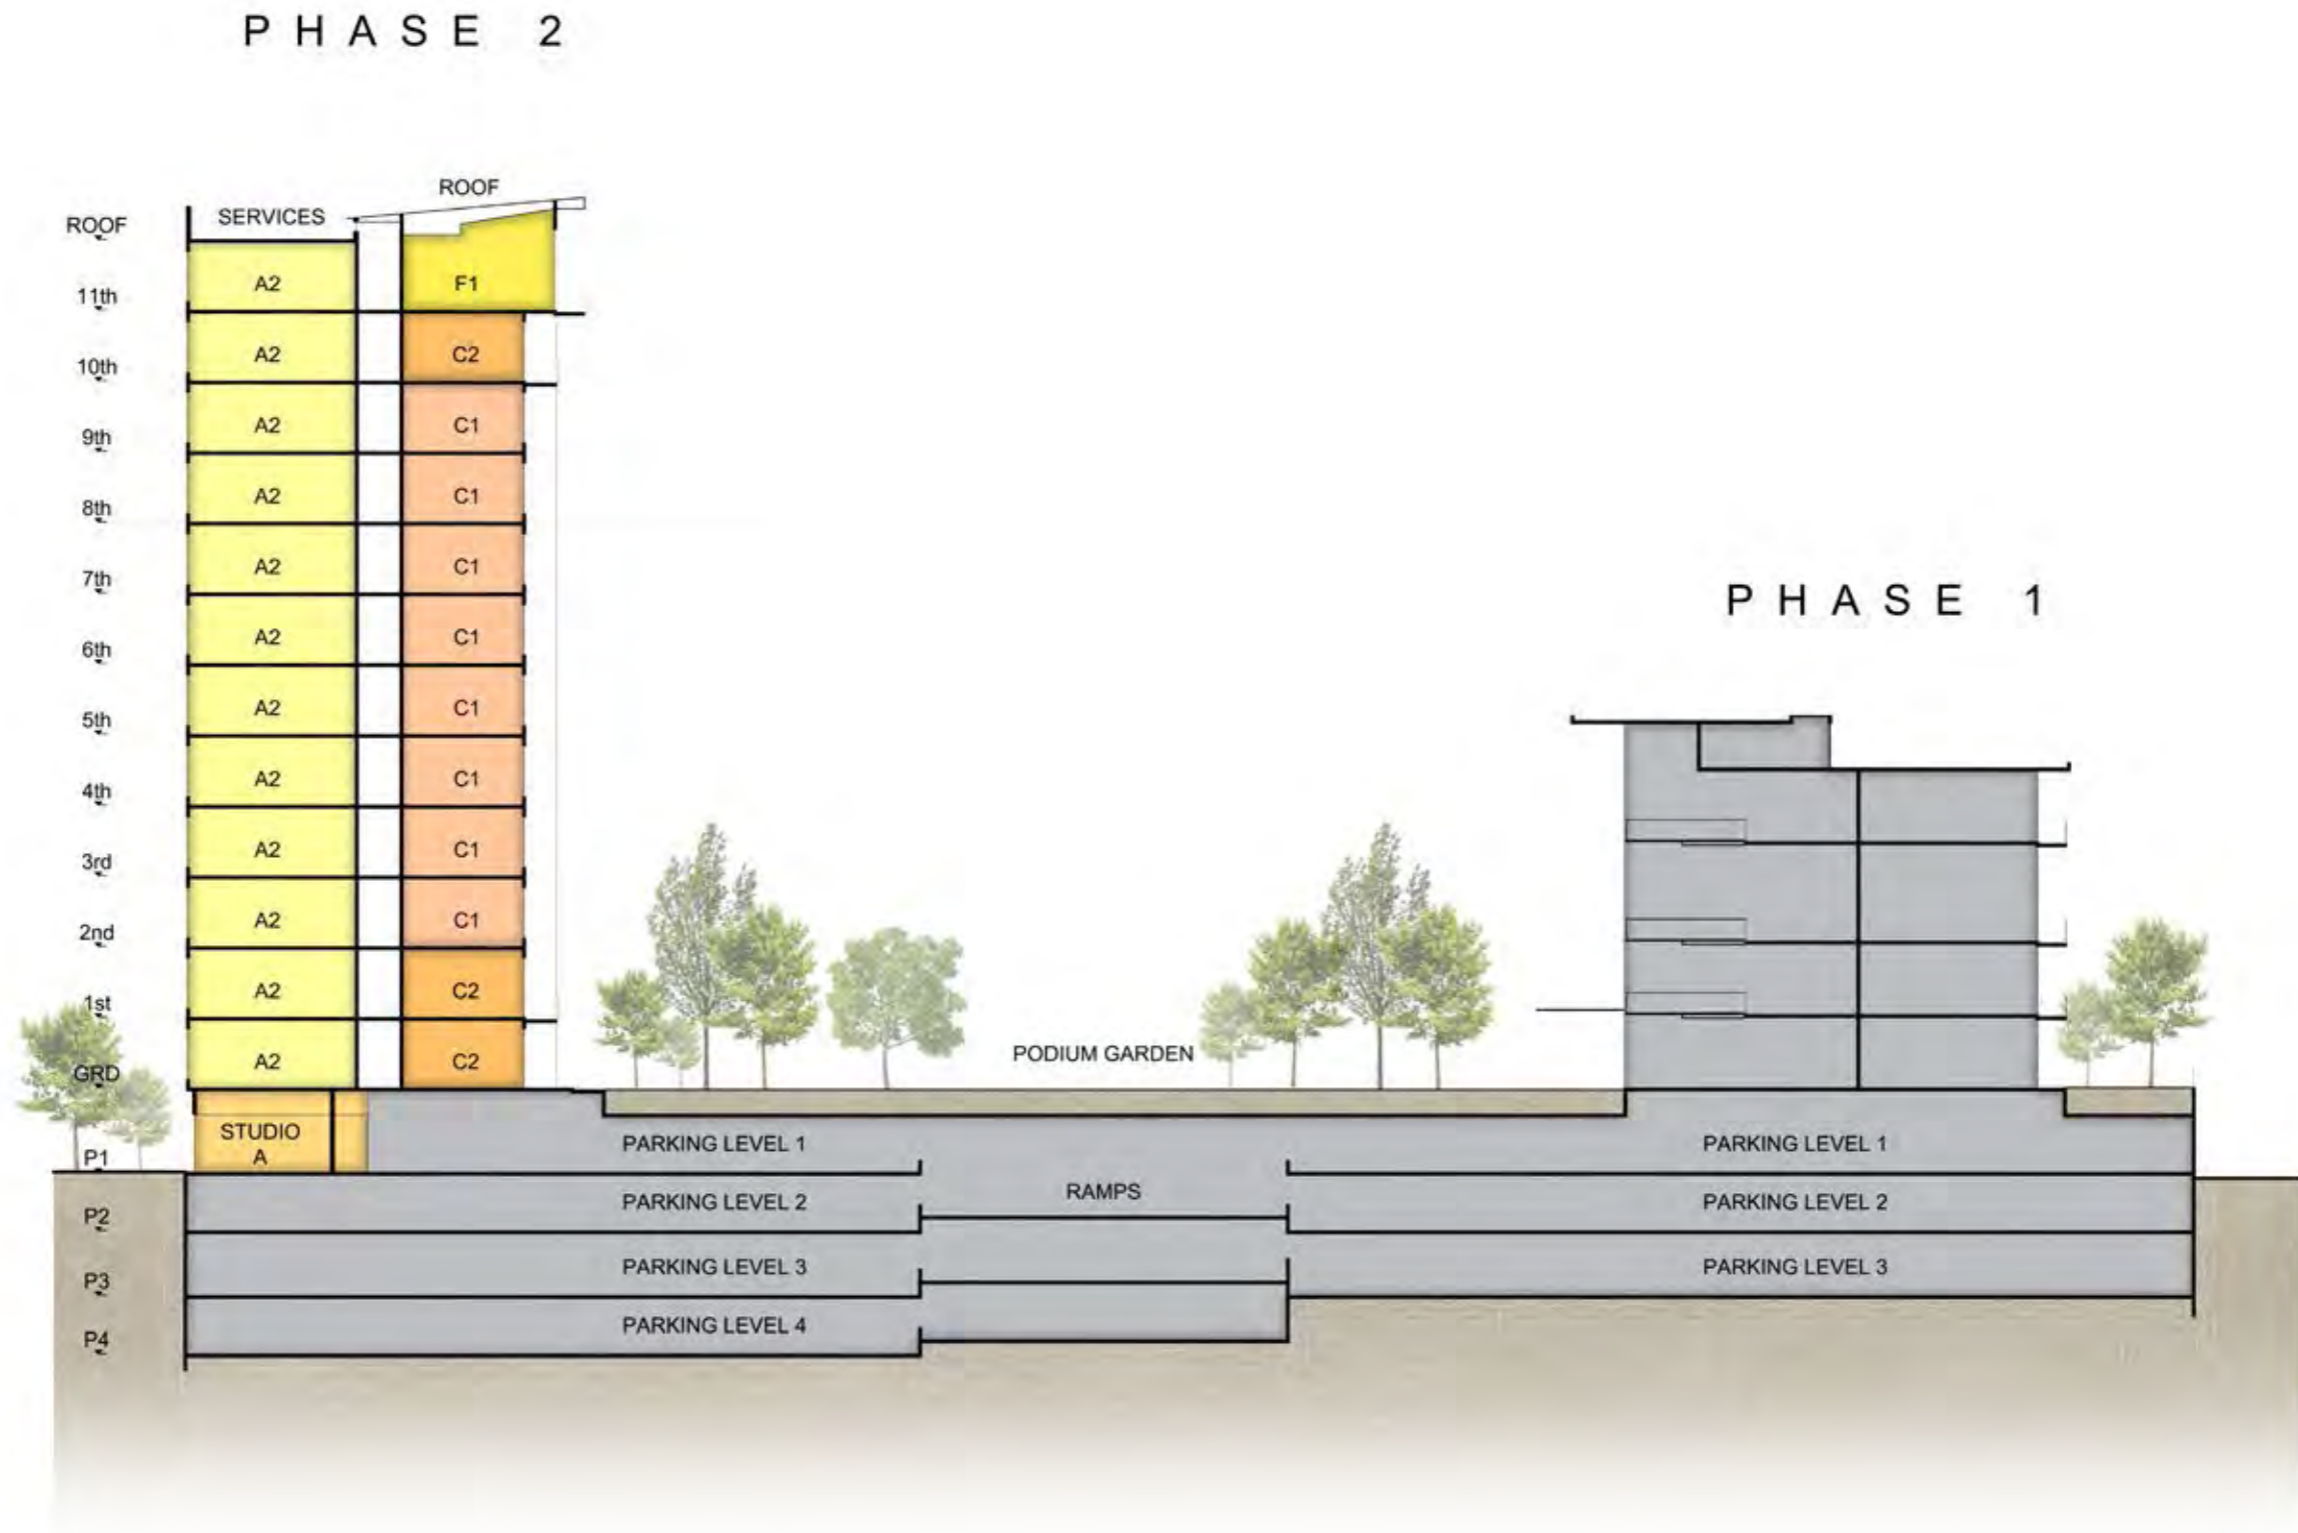

EAST ELEVATION



WEST ELEVATION

